




EXISTING BUILDING AND FUTURE PLAYGROUND

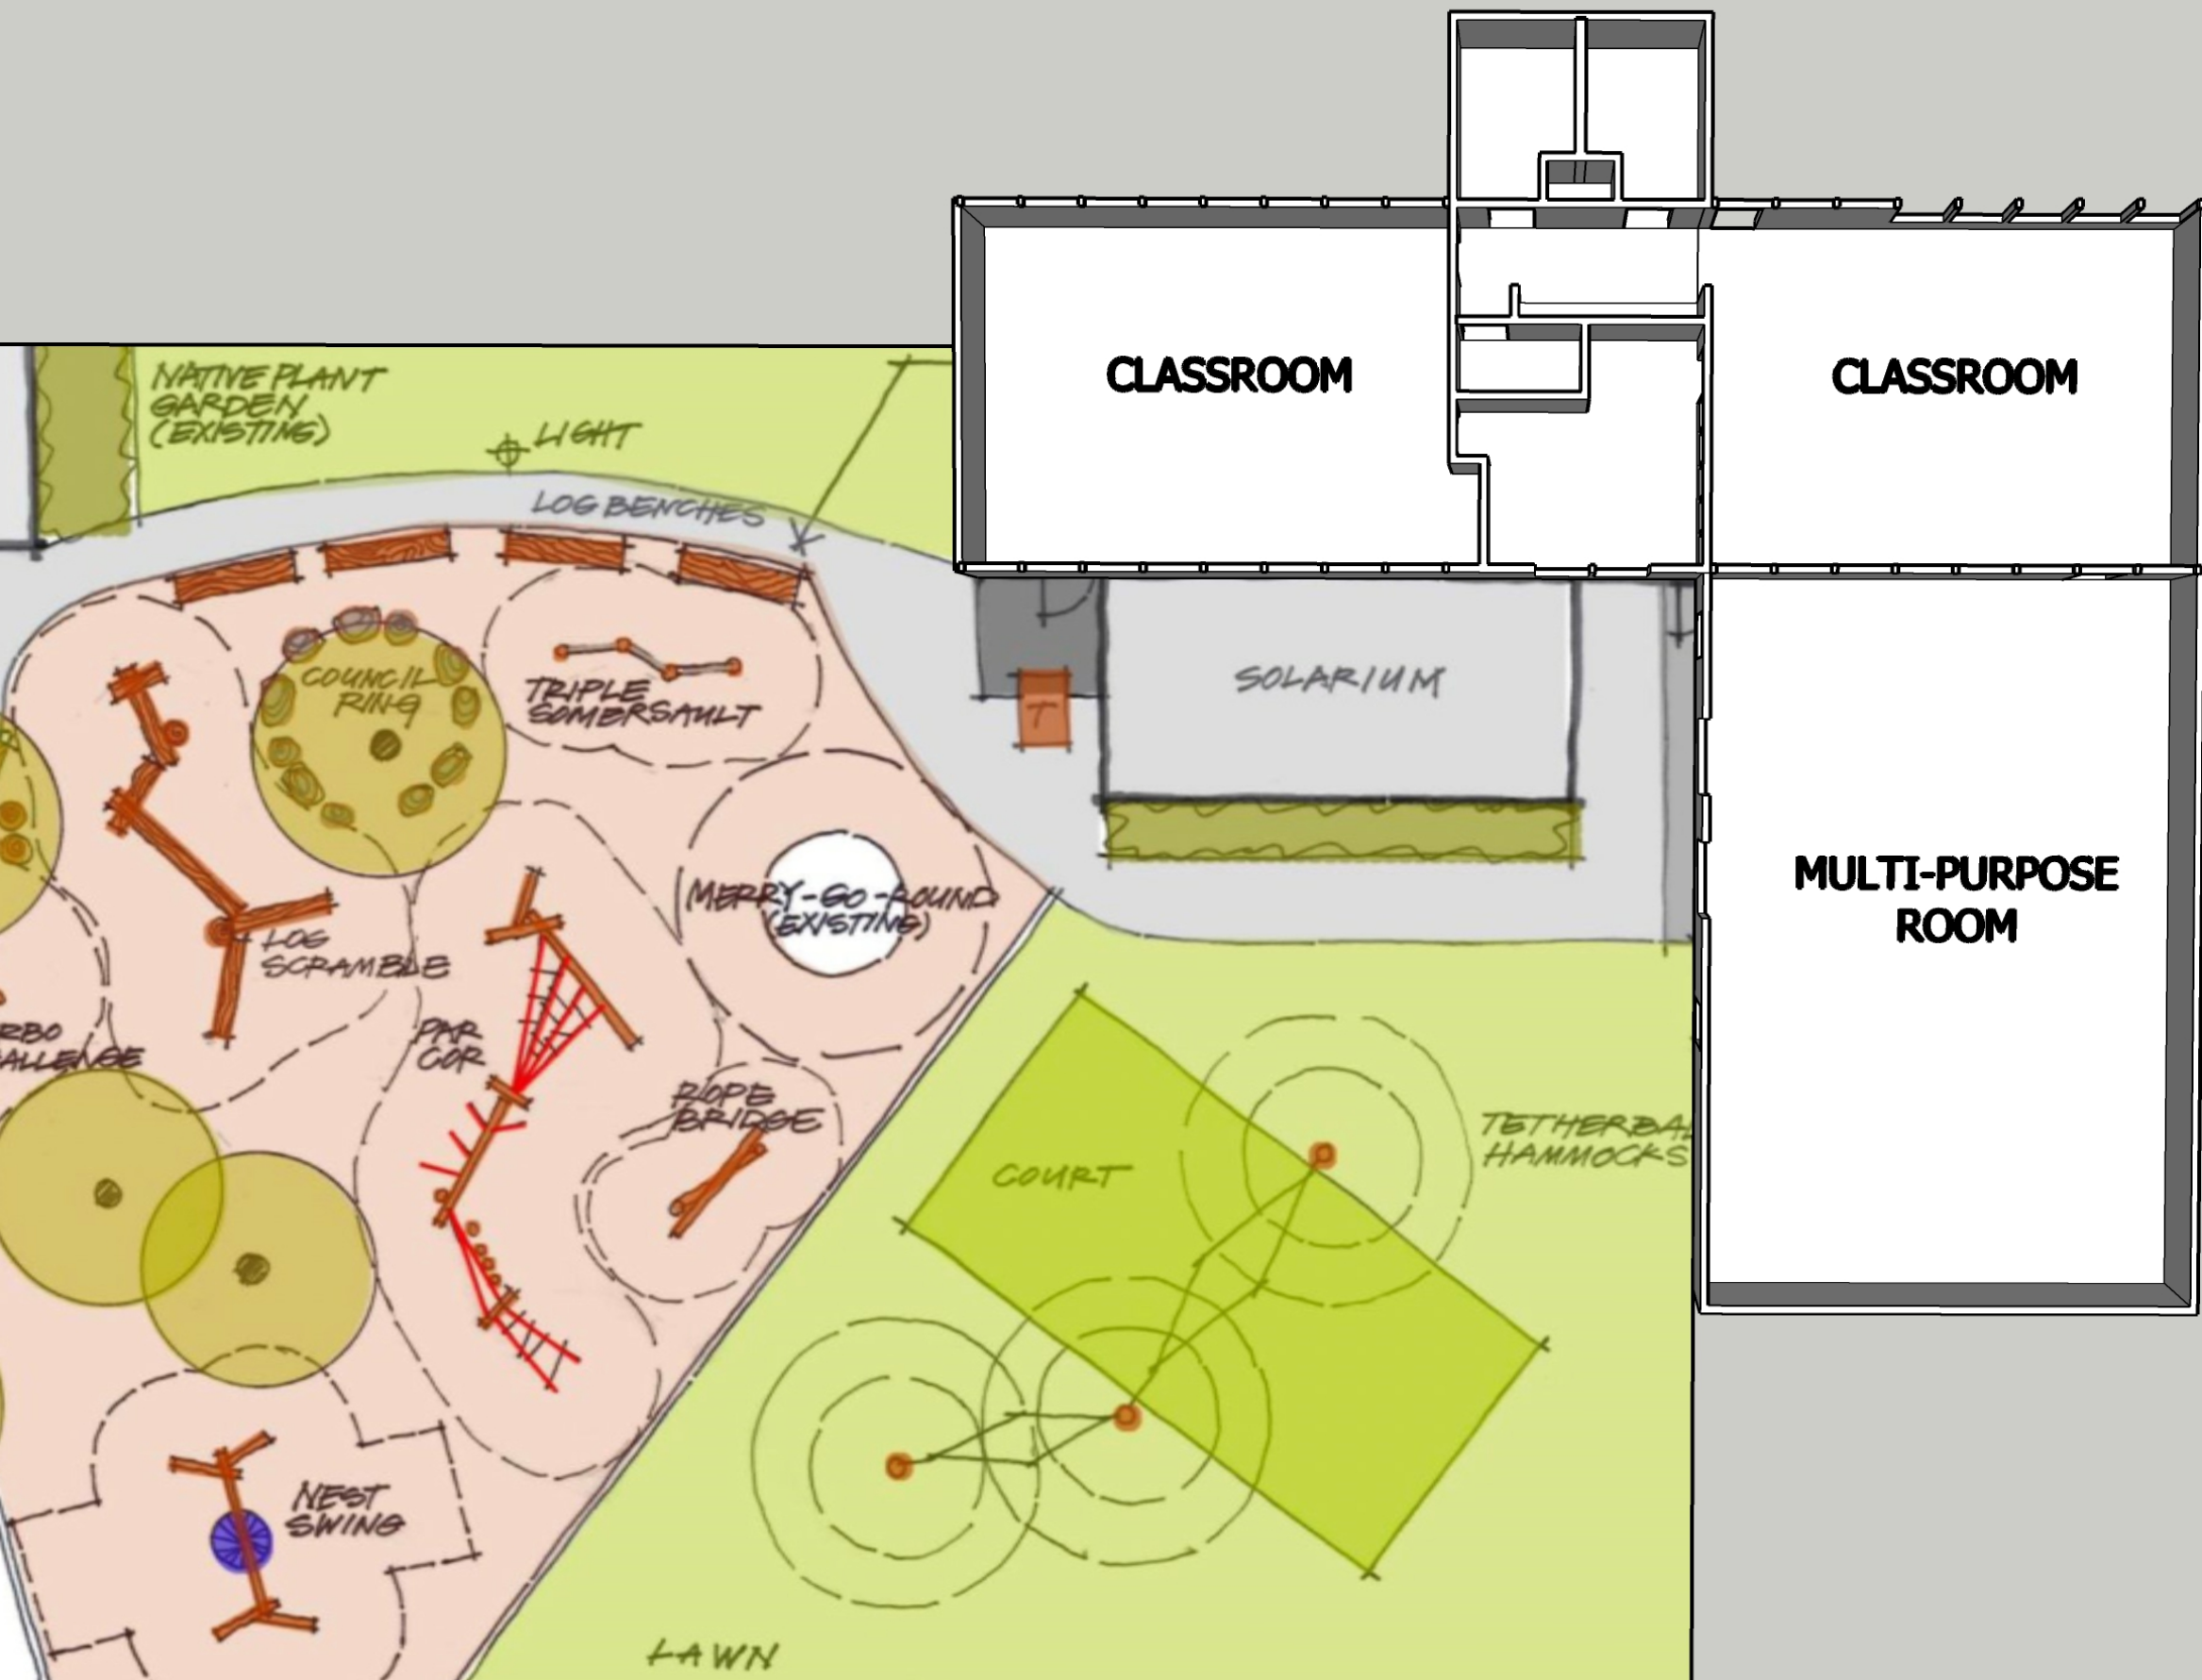

EXISTING BUILDING AND FUTURE PLAYGROUND

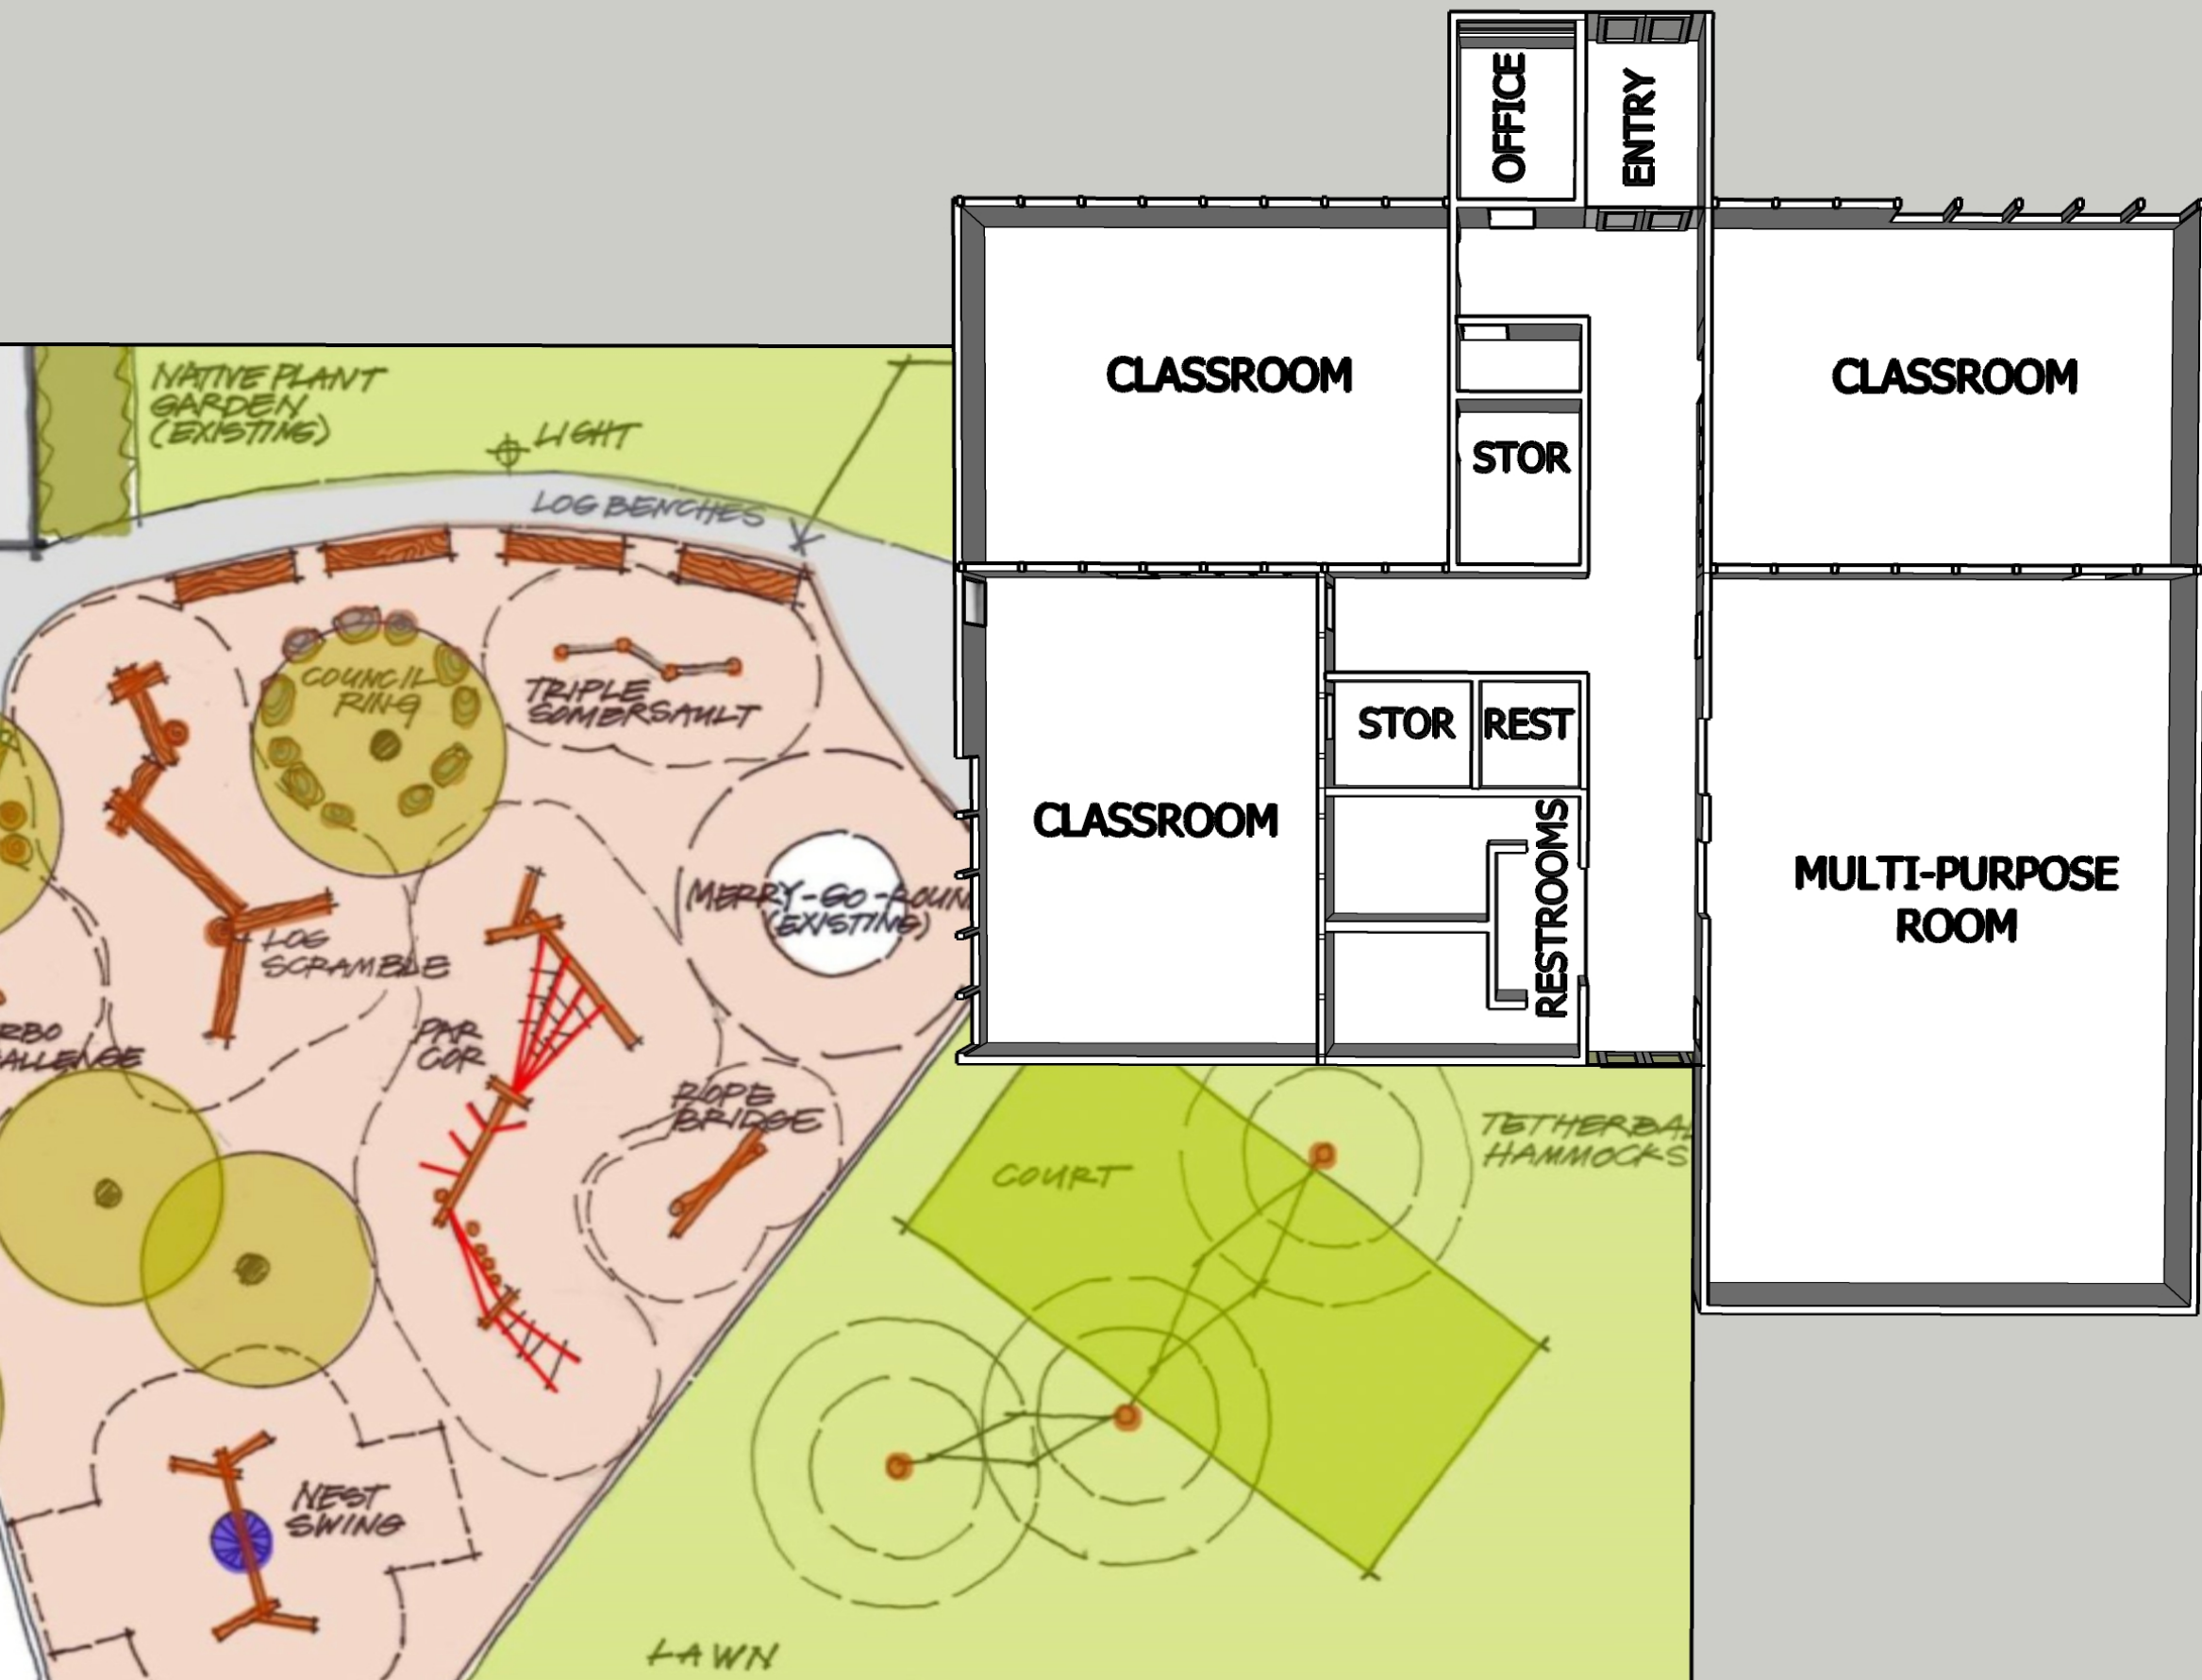

PROPOSED ADDITION

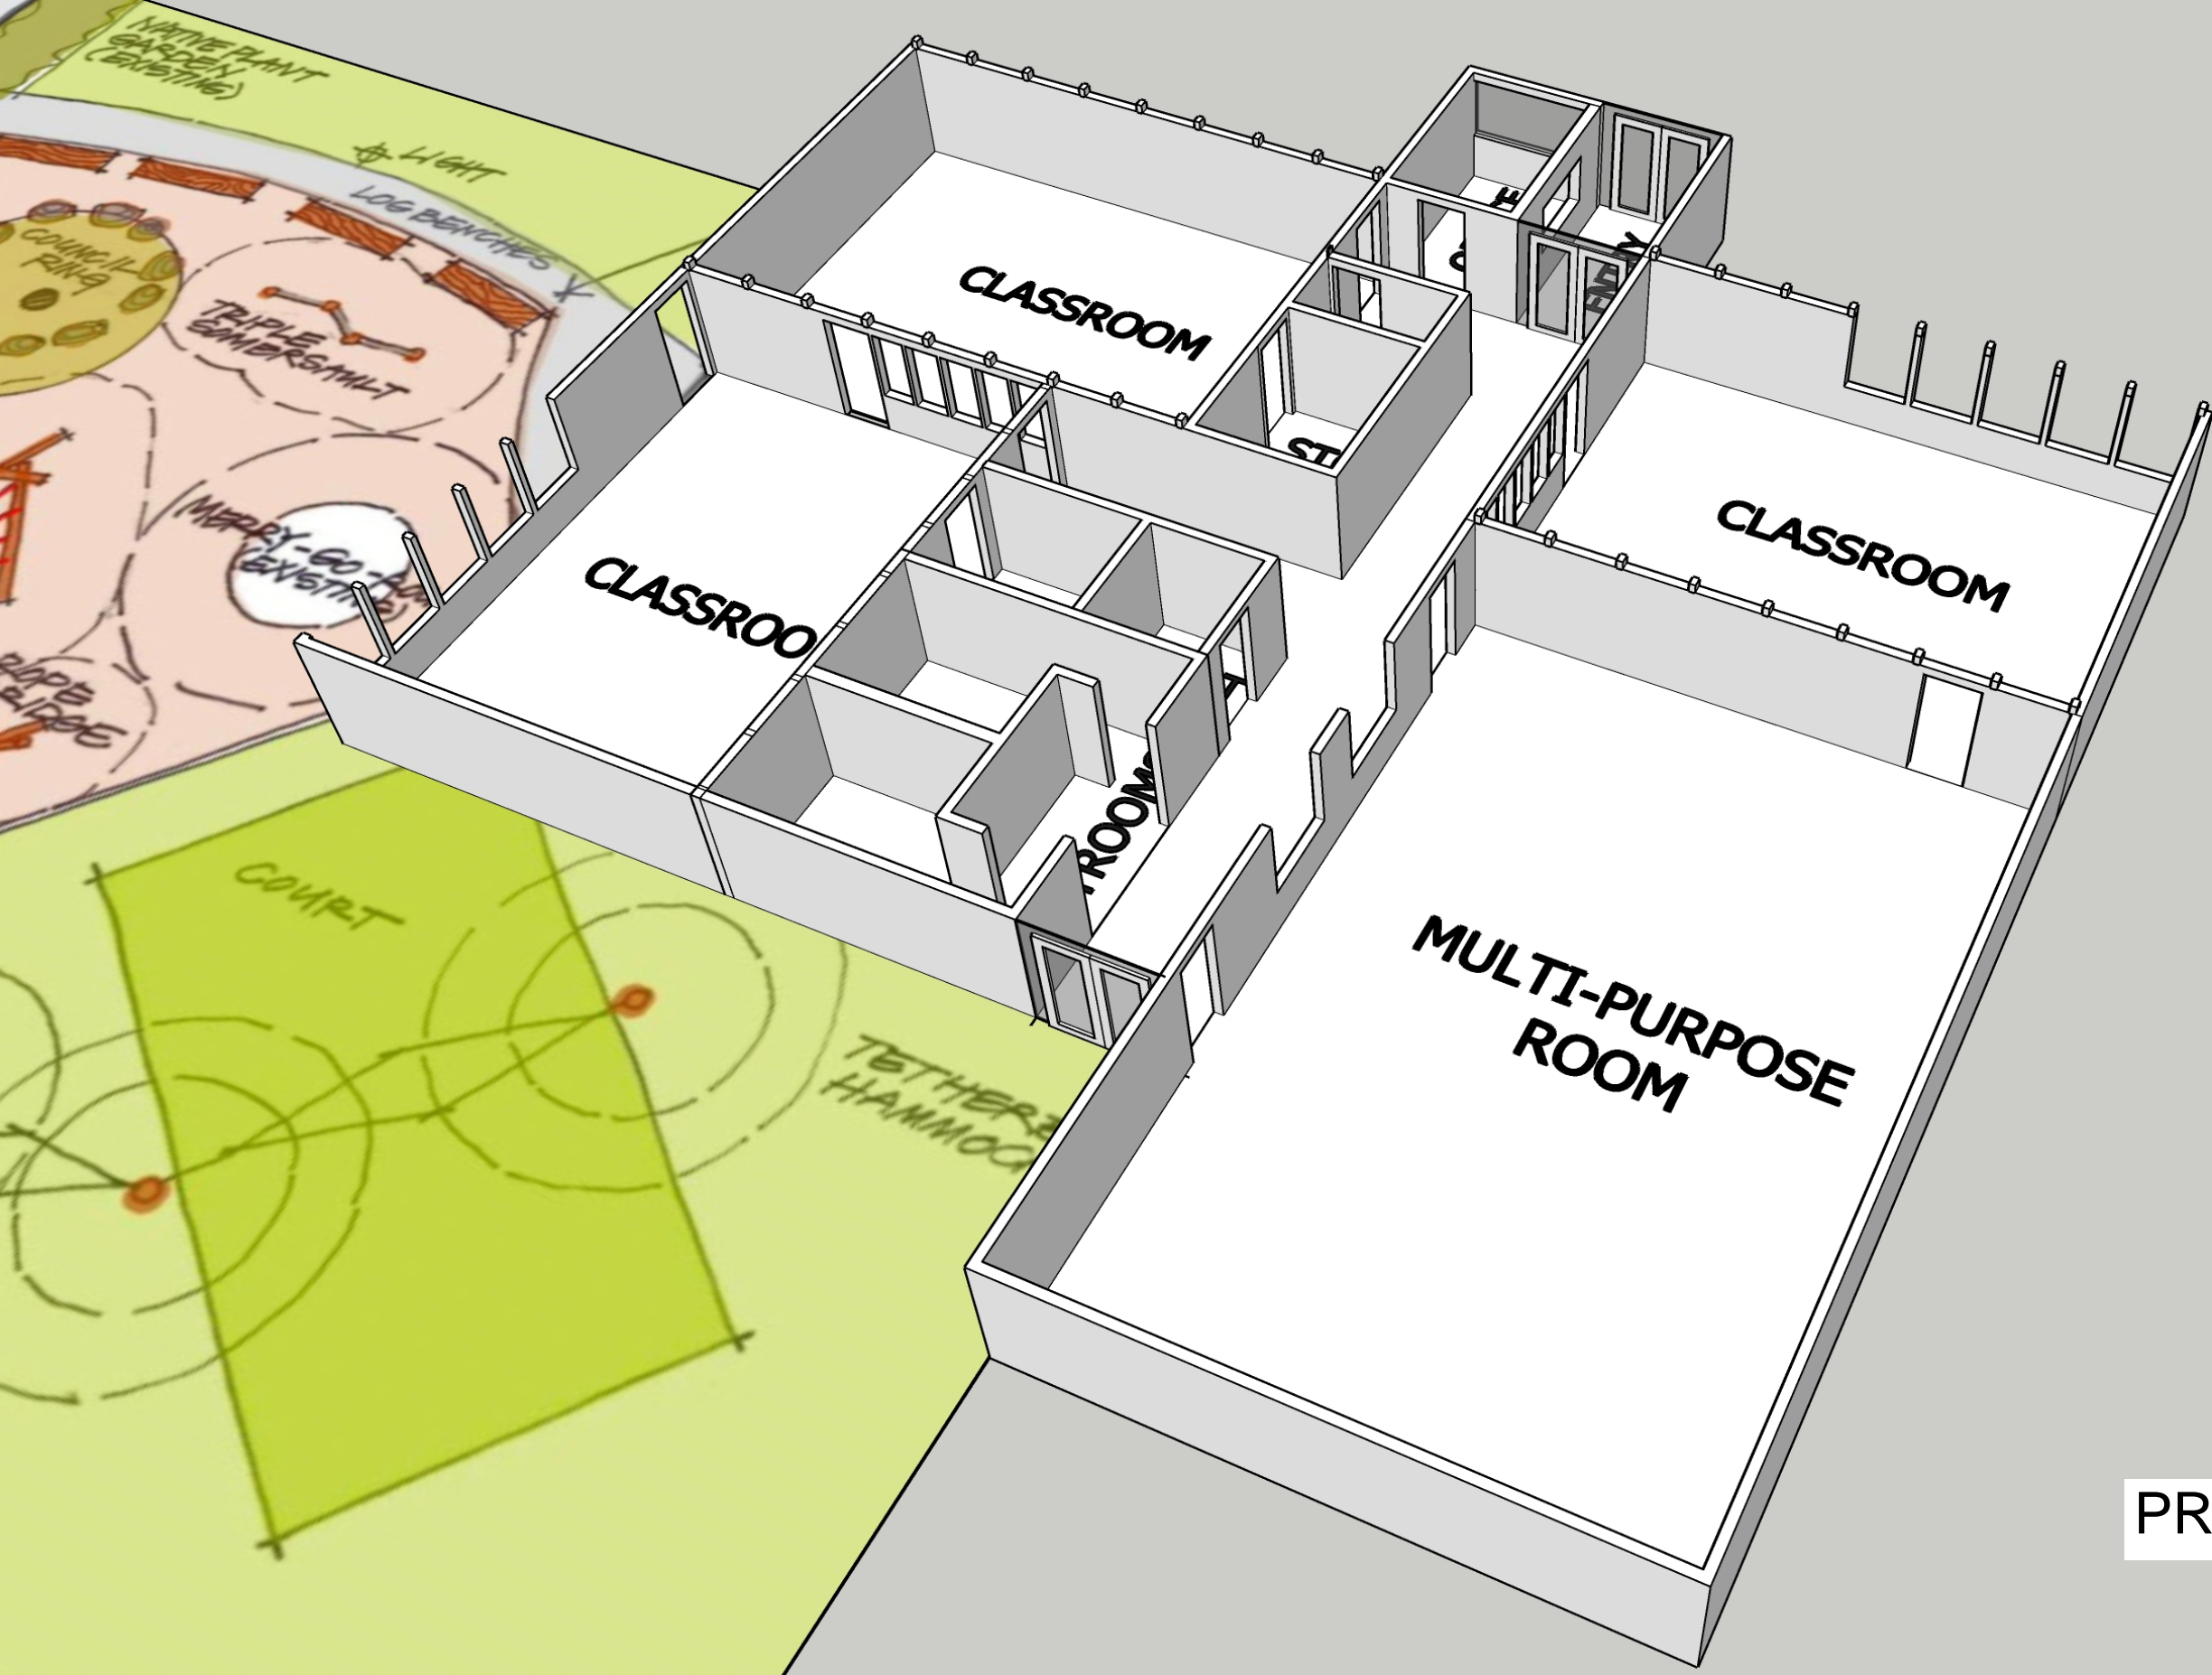

PROPOSED ADDITION